

SEE DRAWING NO. P-2

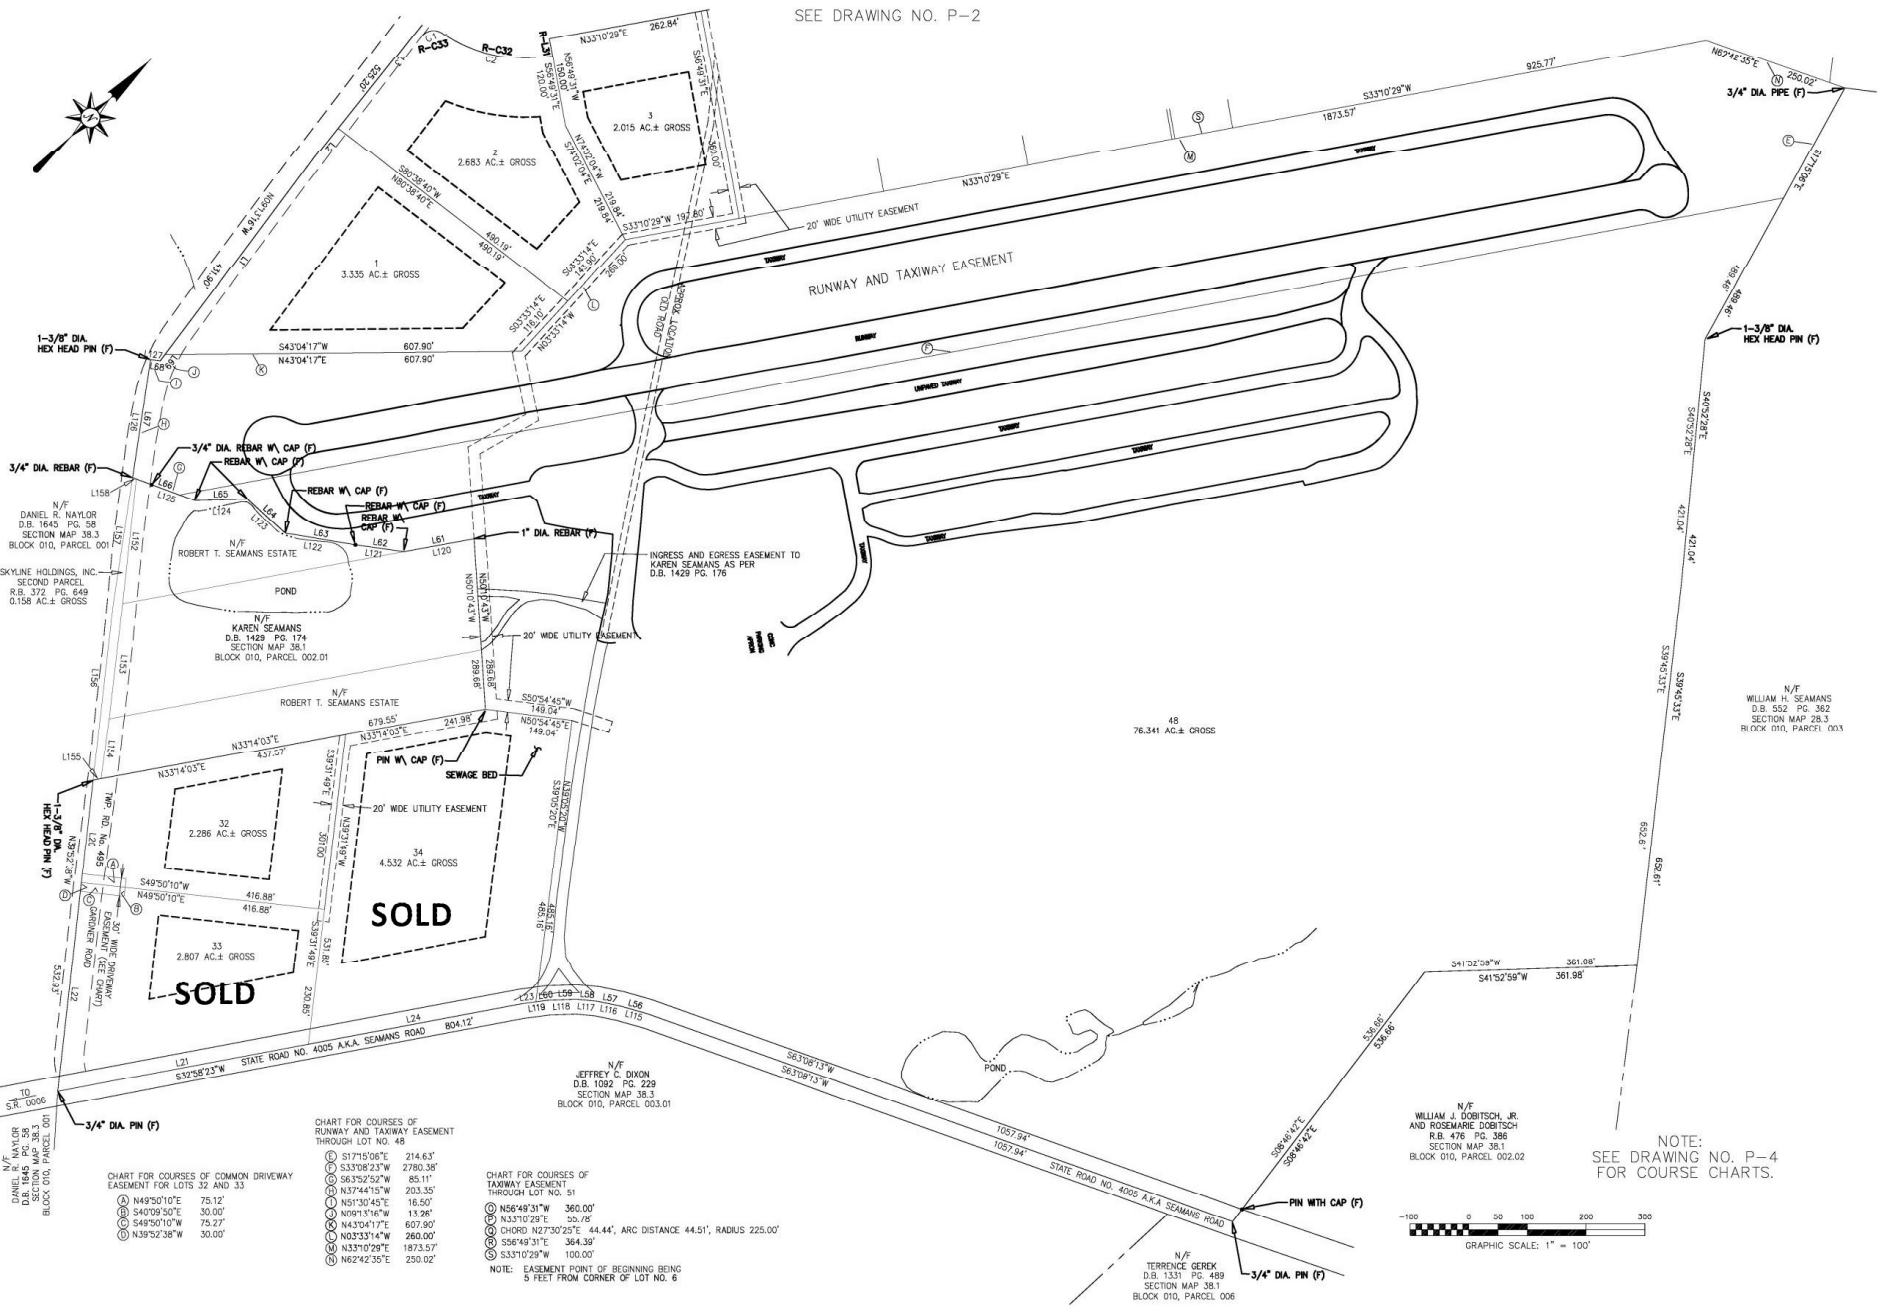


CHART FOR COURSES OF RUNWAY AND TAXIWAY EASEMENT THROUGH LOT NO. 48

1	S17°15'06\"/>	214.63'
2	S33°08'23\"/>	2780.38'
3	S63°32'52\"/>	85.11'
4	N17°41'15\"/>	203.35'
5	N51°30'45\"/>	16.50'
6	N09°13'16\"/>	13.26'
7	N43°04'17\"/>	607.80'
8	N03°37'14\"/>	260.00'
9	N33°10'29\"/>	1873.57'
10	N62°42'35\"/>	250.02'

CHART FOR COURSES OF TAXIWAY EASEMENT THROUGH LOT NO. 51

1	N56°49'31\"/>	360.00'
2	N33°10'29\"/>	20.92'
3	CHORD N27°30'25\"/>	44.44', ARC DISTANCE 44.51', RADIUS 225.00'
4	S66°49'31\"/>	364.36'
5	S33°10'29\"/>	100.00'

NOTE: EASEMENT POINT OF BEGINNING BEING 5 FEET FROM CORNER OF LOT NO. 6

CHART FOR COURSES OF COMMON DRIVEWAY EASEMENT FOR LOTS 32 AND 33

1	N49°50'10\"/>	75.12'
2	S40°09'50\"/>	30.00'
3	S49°50'10\"/>	75.27'
4	N39°52'38\"/>	30.00'

NOTE: SEE DRAWING NO. P-4 FOR COURSE CHARTS.



REV.	DATE	DESCRIPTION
1	06-23-06	THROUGH DRIVEWAY EASEMENT PLANNING OFFICE LOTS 32, 33 AND 34

PRELIMINARY PLAN  
SKYLINE ESTATES SUBDIVISION  
NICHOLSON TWP., WYOMING CO.,  
AND BENTON TWP., LACKAWANNA CO.,  
PENNSYLVANIA

**MILNES ENGINEERING INC.**  
SURVEYING • CONSTRUCTION SERVICES  
12 FREAR HILL ROAD  
TUNNIPANOCK, PA 17245  
(717) 859-2145

DRAWN: GE	DATE: 6/23/06
APPD: _____	DATE: _____
SCALE: 1" = 100'	
PROJECT: SEAMANS E2321	
FILE: \DWG\B-0	
DRAWING NO: P-1	REV: 1