

SEE DRAWING NO. P-2

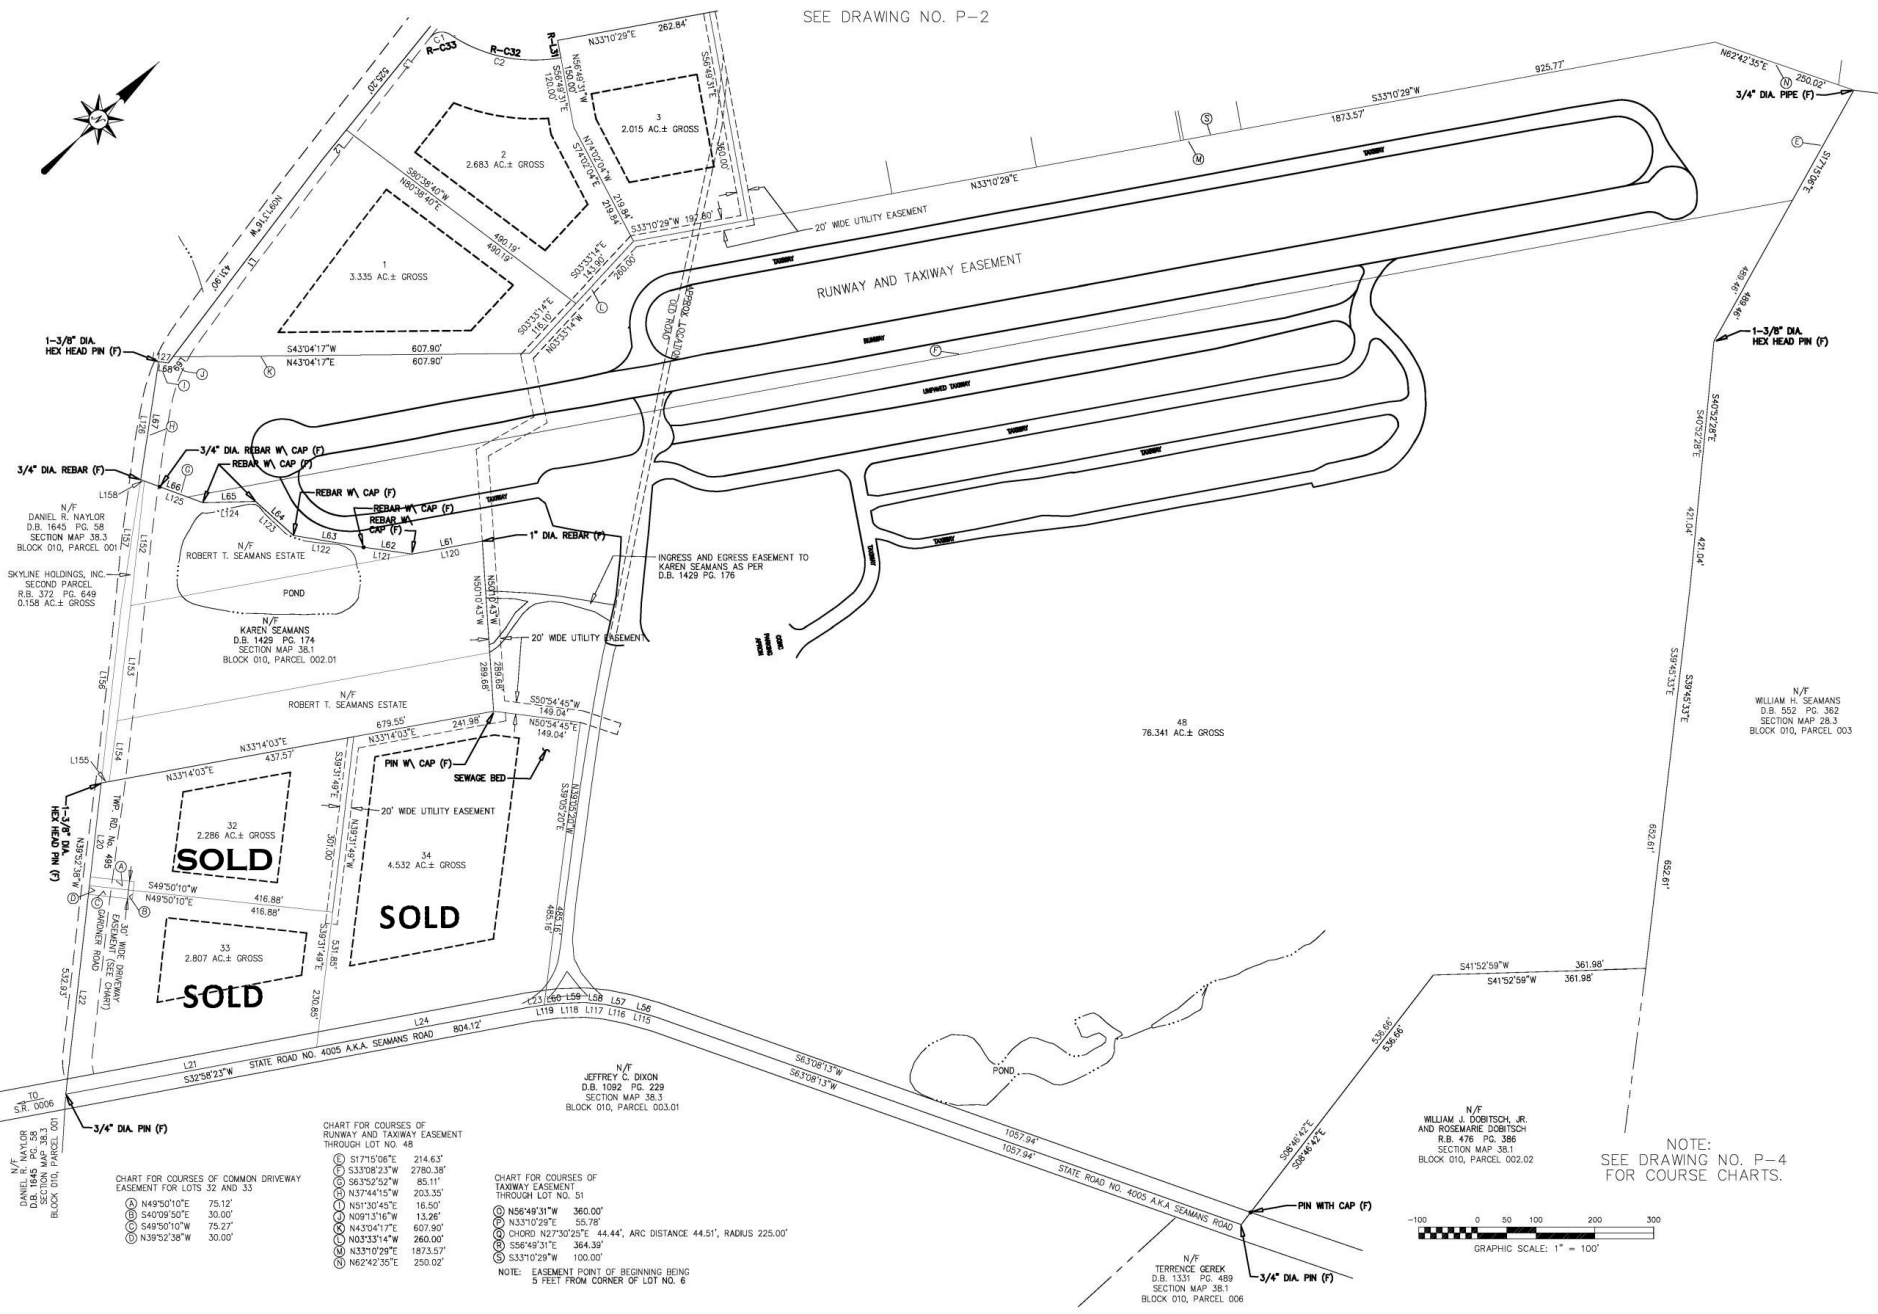


CHART FOR COURSES OF RUNWAY AND TAXIWAY EASEMENT THROUGH LOT NO. 48

- ① S17°15'06\"/>

CHART FOR COURSES OF TAXIWAY EASEMENT THROUGH LOT NO. 51


- ① N56°49'31\"/>

NOTE: EASEMENT POINT OF BEGINNING BEING 5 FEET FROM CORNER OF LOT NO. 6

CHART FOR COURSES OF COMMON DRIVEWAY EASEMENT FOR LOTS 32 AND 33

- ① N49°50'10\"/>

NOTE: SEE DRAWING NO. P-4 FOR COURSE CHARTS.

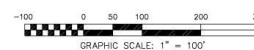

| REV. | DESCRIPTION | DATE | BY | CHKD. |
|------|---|------|----|-------|
| 1 | TRACED FROM WYOMING COUNTY PLANNING OFFICE, LITTLE HARBOR, PA 19857 | | | |

PRELIMINARY PLAN
SKYLINE ESTATES SUBDIVISION
NICHOLSON TWP., WYOMING CO.,
AND BENTON TWP., LACKAWANNA CO.,
PENNSYLVANIA

MILNES ENGINEERING INC.
SURVEYING • CONSTRUCTION SERVICES
TUNKHANNOCK, PA 19857
(610) 652-2145

DRAWN: GE DATE: 6/23/06
APPD: DATE:
SCALE: 1" = 100'
PROJECT: SEAMANS V22921
FILE: \\\\DWG\B-D
DRAWING NO.: P-1
REV: 1