


SEE DRAWING NO. P-3

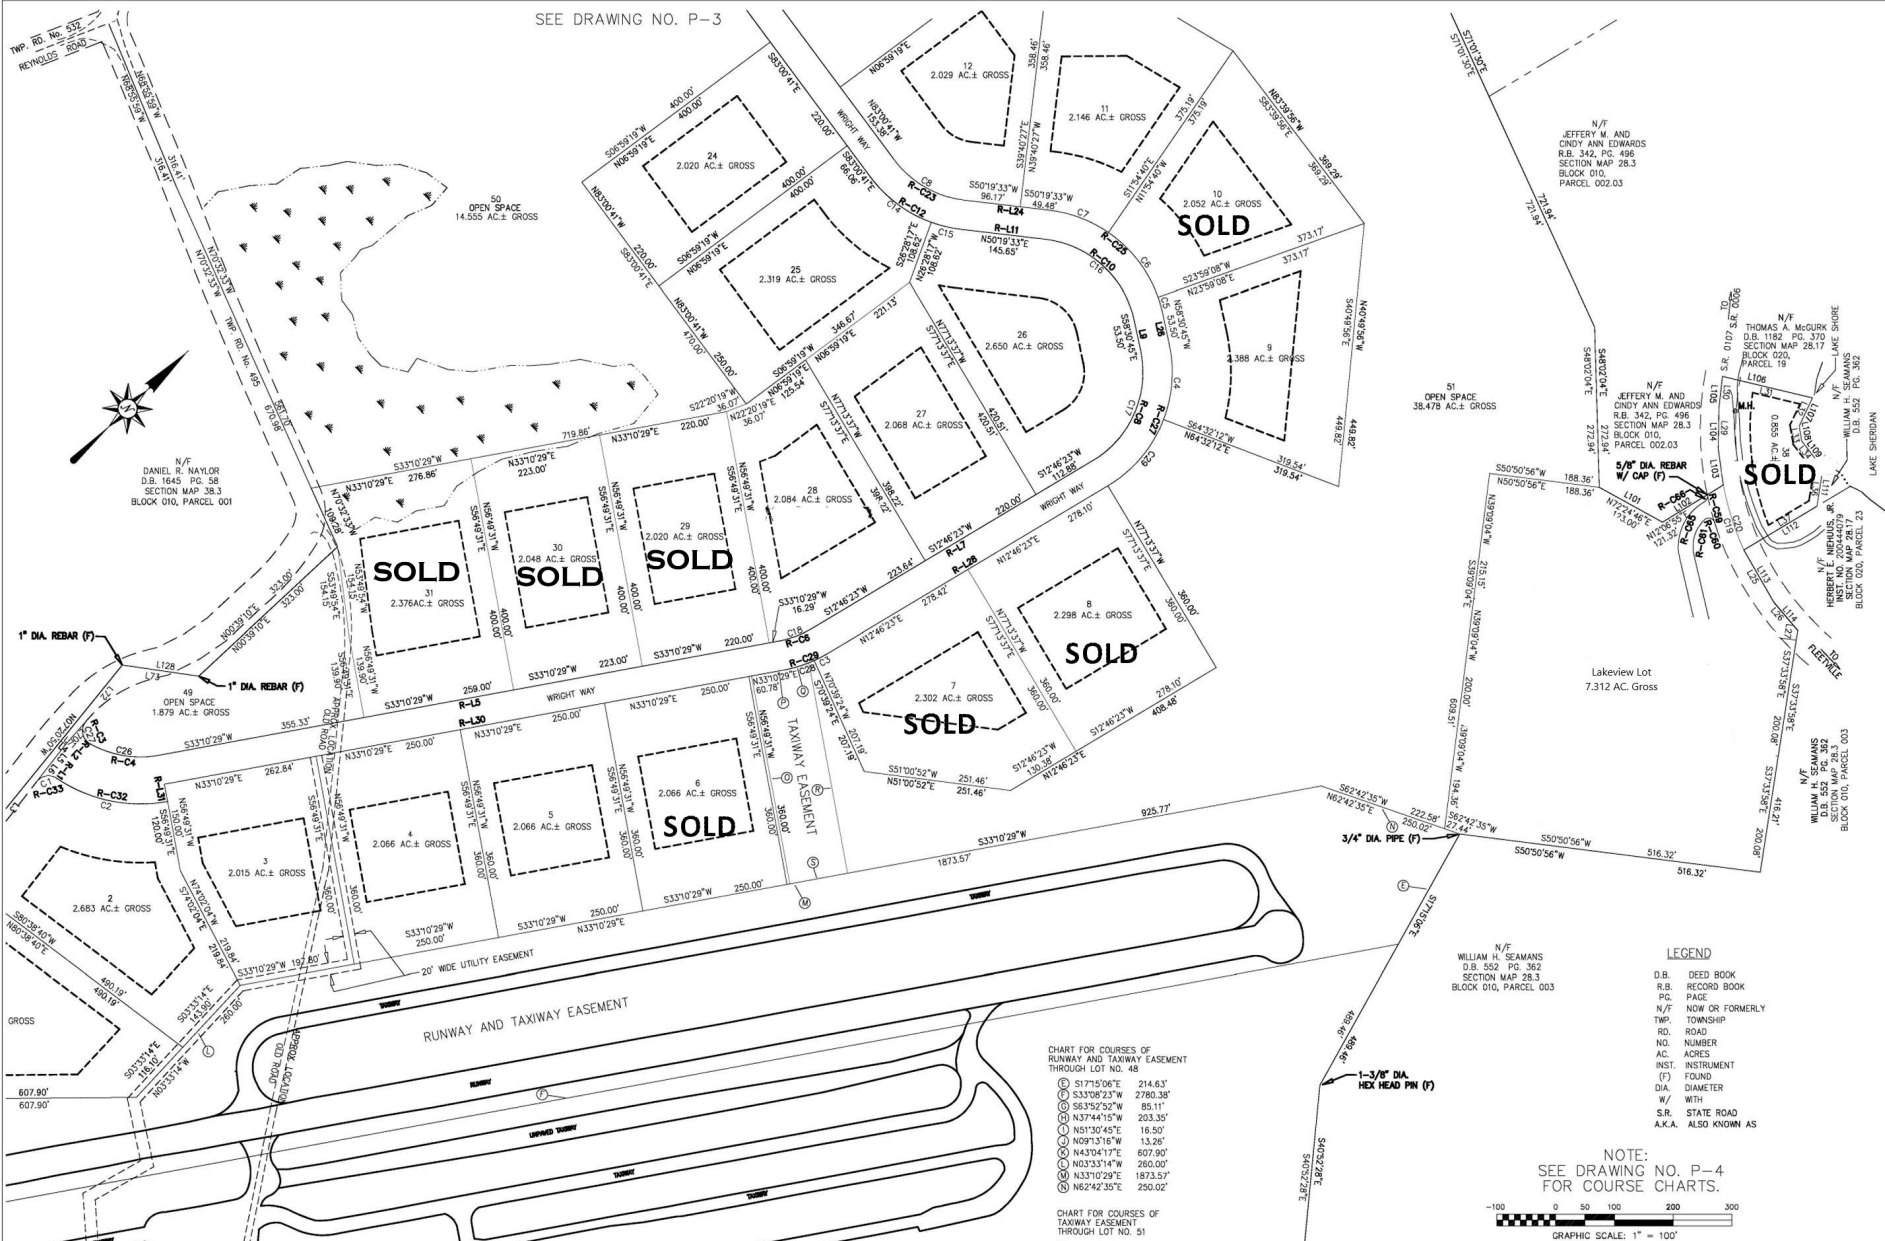

SEE DRAWING NO. P-1

CHART FOR COURSES OF RUNWAY AND TAXIWAY EASEMENT THROUGH LOT NO. 48

①	S17°5'06"E	214.63'
②	S33°08'23"W	2780.38'
③	S83°52'32"W	85.11'
④	N37°44'15"W	203.35'
⑤	N51°30'45"E	16.50'
⑥	N09°13'16"W	13.26'
⑦	N43°04'17"E	607.90'
⑧	N02°23'14"W	260.00'
⑨	N33°10'29"E	1873.57'
⑩	N62°42'35"E	250.02'

CHART FOR COURSES OF TAXIWAY EASEMENT THROUGH LOT NO. 51


①	N06°49'31"W	360.00'
②	N43°10'28"E	55.78'
③	CHORD N27°30'25"E	44.44', ARC DISTANCE 44.51', RADIUS 225.00'
④	S56°49'31"E	364.39'
⑤	S33°10'29"W	100.00'

NOTE: EASEMENT POINT OF BEGINNING BEING 5 FEET FROM CORNER OF LOT NO. 6

LEGEND

D.B. DEED BOOK
R.B. RECORD BOOK
P.G. PAGE
N/F NOW OR FORMERLY
TWP TOWNSHIP
RD. ROAD
NO. NUMBER
AC. ACRES
INST. INSTRUMENT
(F) FOUND
DIA. DIAMETER
N/W WITH
S.R. STATE ROAD
A.K.A. ALSO KNOWN AS

NOTE:
SEE DRAWING NO. P-4
FOR COURSE CHARTS.

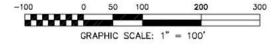

NO.	DATE	DESCRIPTION
1	11/06/08	REVISION

PRELIMINARY PLAN
SKYLINE ESTATES SUBDIVISION
NICHOLSON TWP., WYOMING CO.
AND BENTON TWP., LACKAWANNA CO.
PENNSYLVANIA

MILNES ENGINEERING INC.
SURVEYING & CONSTRUCTION SERVICES
12 FREAR HILL ROAD
TUNKWANDAOK, PA 16857
(570) 858-2145

DRAWN: GE	DATE: 6/23/06
APPD:	DATE:
SCALE: 1" = 100'	
PROJECT: SEAMANS/E2521	
FILE: \DWG\VB-D	
DRAWING NO.: P-2	REV: 1